



KEY

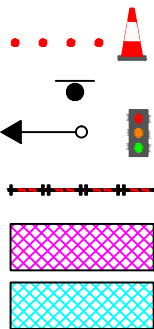

Traffic Cones
 Traffic Sign Direction
 Vehicle Signal Head
 Ped Barriers
 Works Area
 Safety Zone

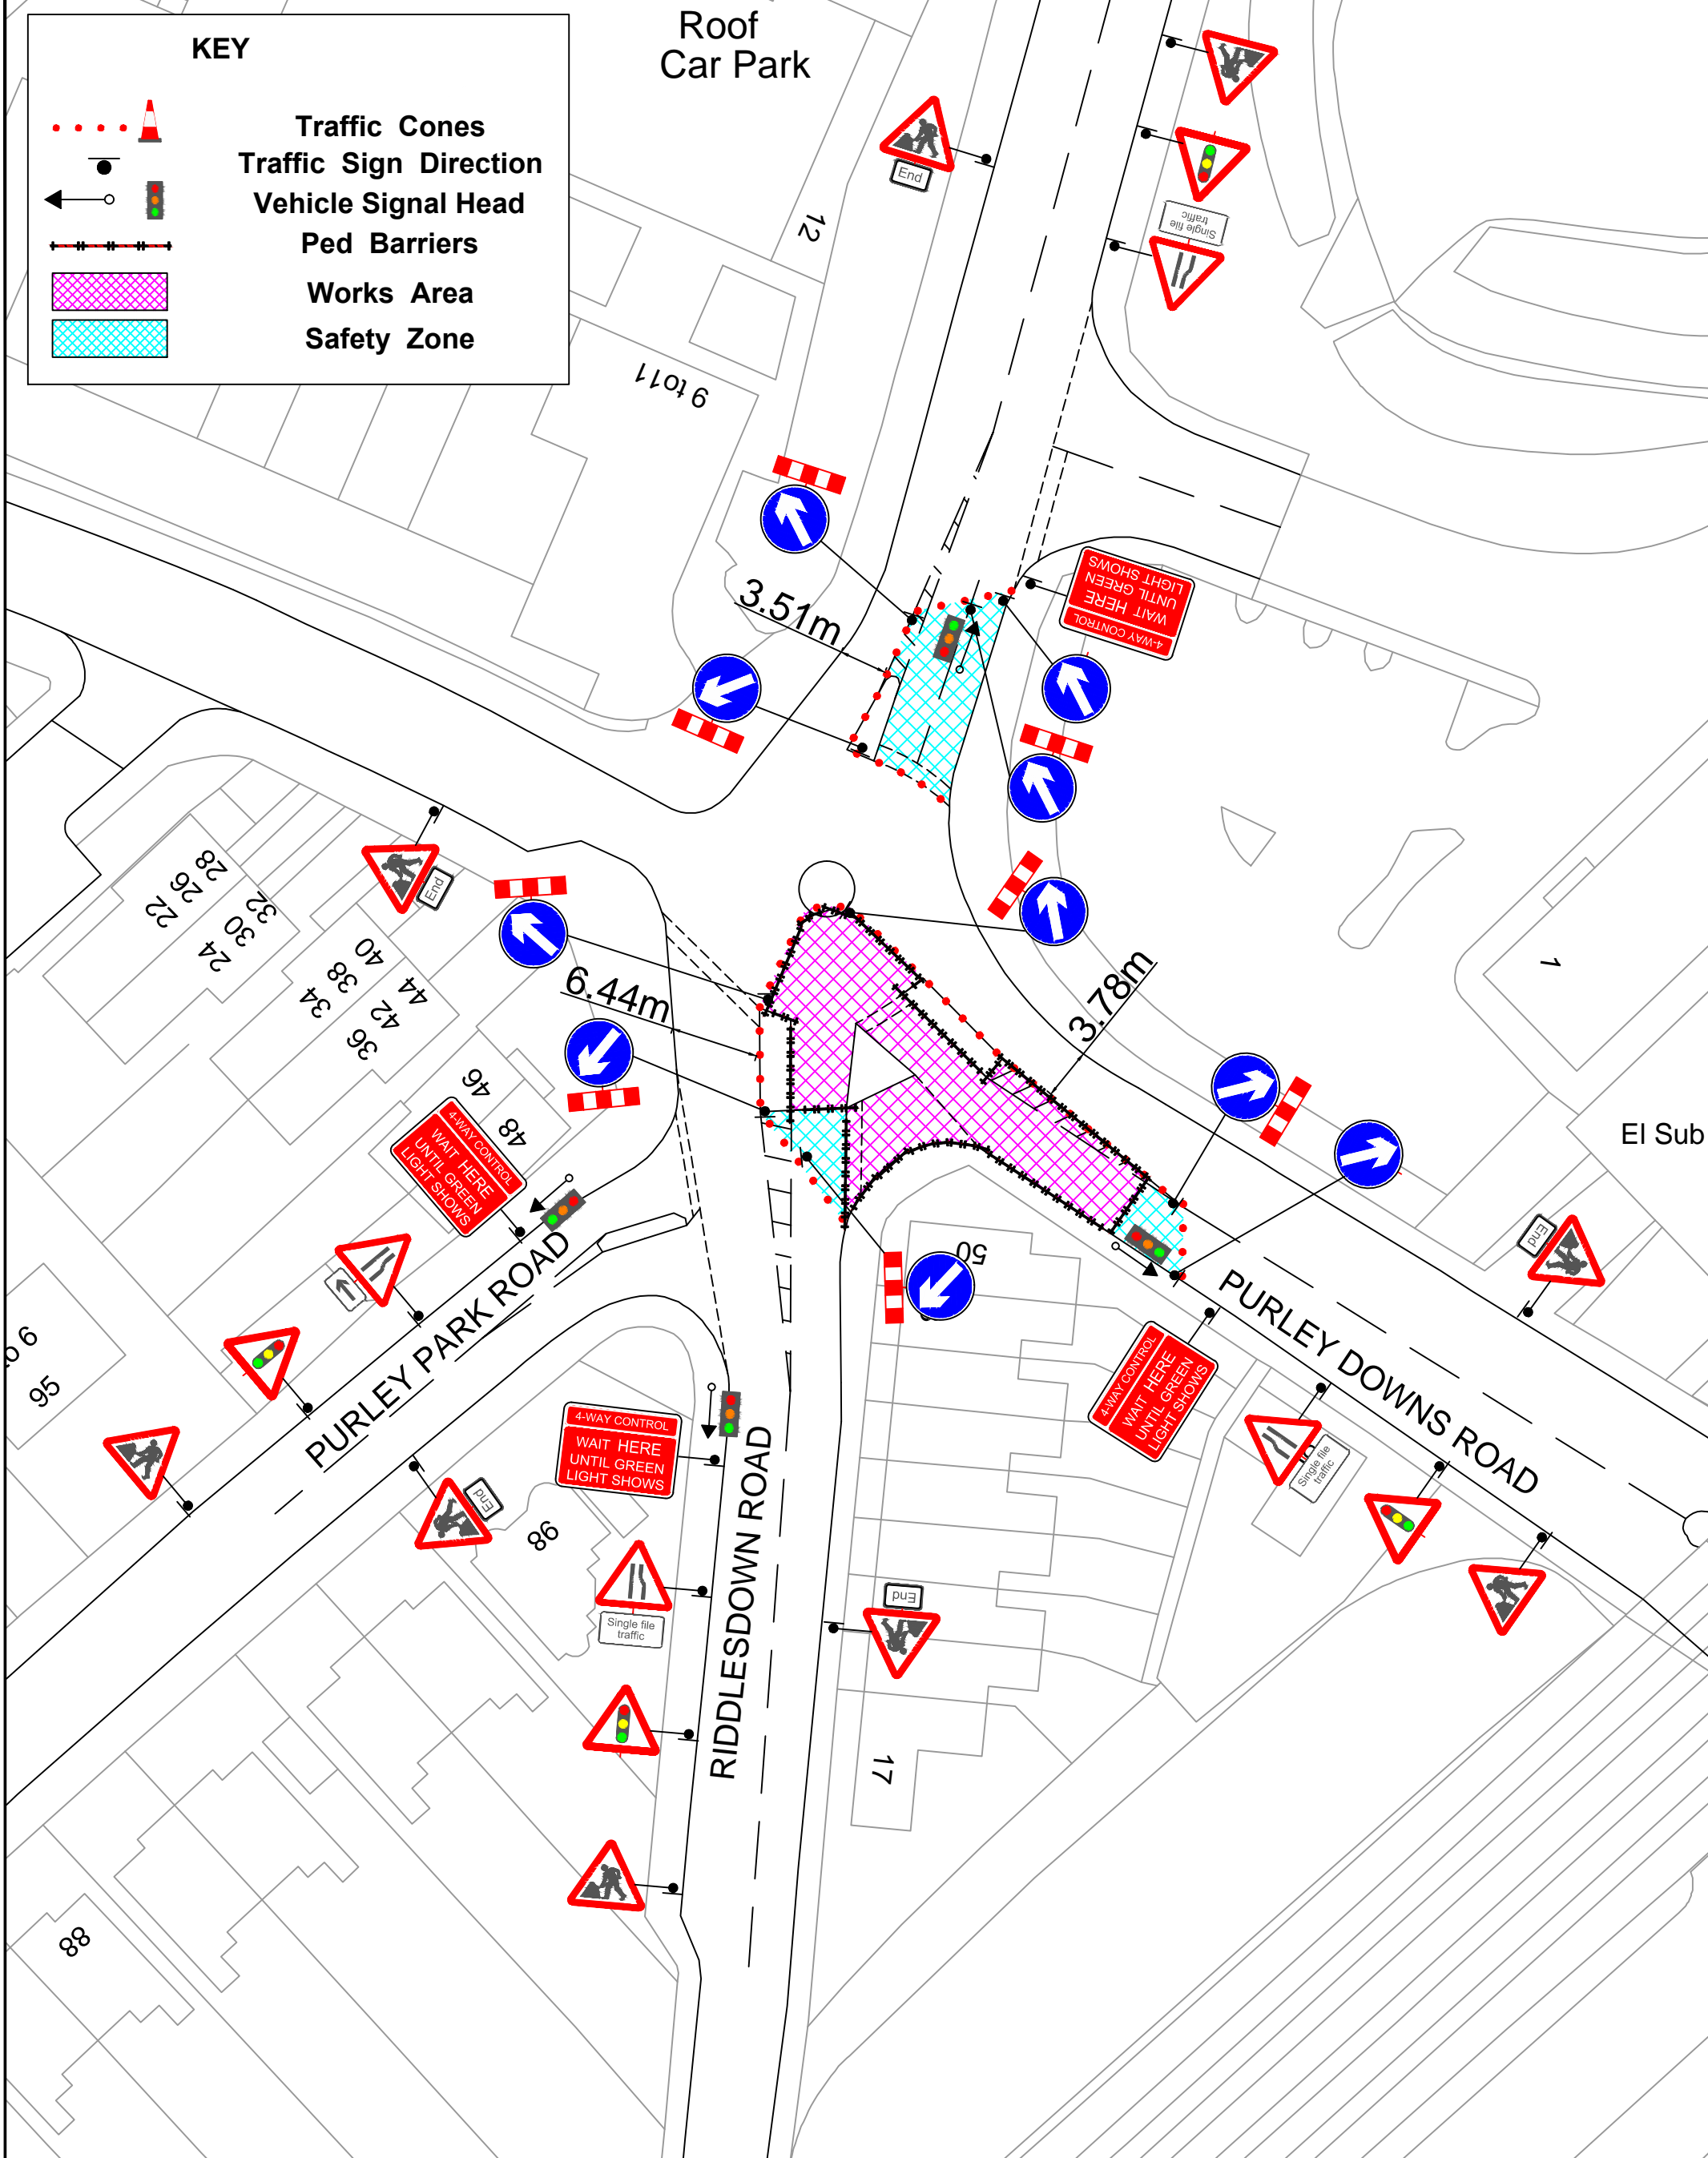

Roof Car Park

El Sub



Managers House, Waylands
 Treatment Works
 Molesey Road,
 Hersham, Walton on Thames,
 Surrey KT12 3PB
 Tel: 01932220314
 Web: www.tglgroup.co.uk
 Email: info@tglgroup.co.uk

**PURLEY DOWNS ROAD,
 PURLEY, CR8 1HA
 FOUR WAY TRAFFIC LIGHTS**

1 TEMPORARY TRAFFIC MANAGEMENT IS SET IN ACCORDANCE WITH CHAPTER 8 AND SAFE WORKING PRACTICES.
 2 ALL BUS STOPS, PARKING/LOADING BAYS TO BE SUSPENDED PRIOR TO WORKS COMMENCING.
 3 WORKS VEHICLES TO BE PARKED IN THE WORKS AREA.



Drawing No

1086.94

DATE	23/01/18
DRAWN BY	KTM DH
CHECKED	KTM AP
SCALE	N.T.S.